



NO	NORTHING	EASTING
①	47334.29	52346.23
②	47341.90	52361.95
③	47203.95	52439.32
④	47136.26	52469.23
⑤	47145.89	52491.02
⑥	47213.58	52461.12

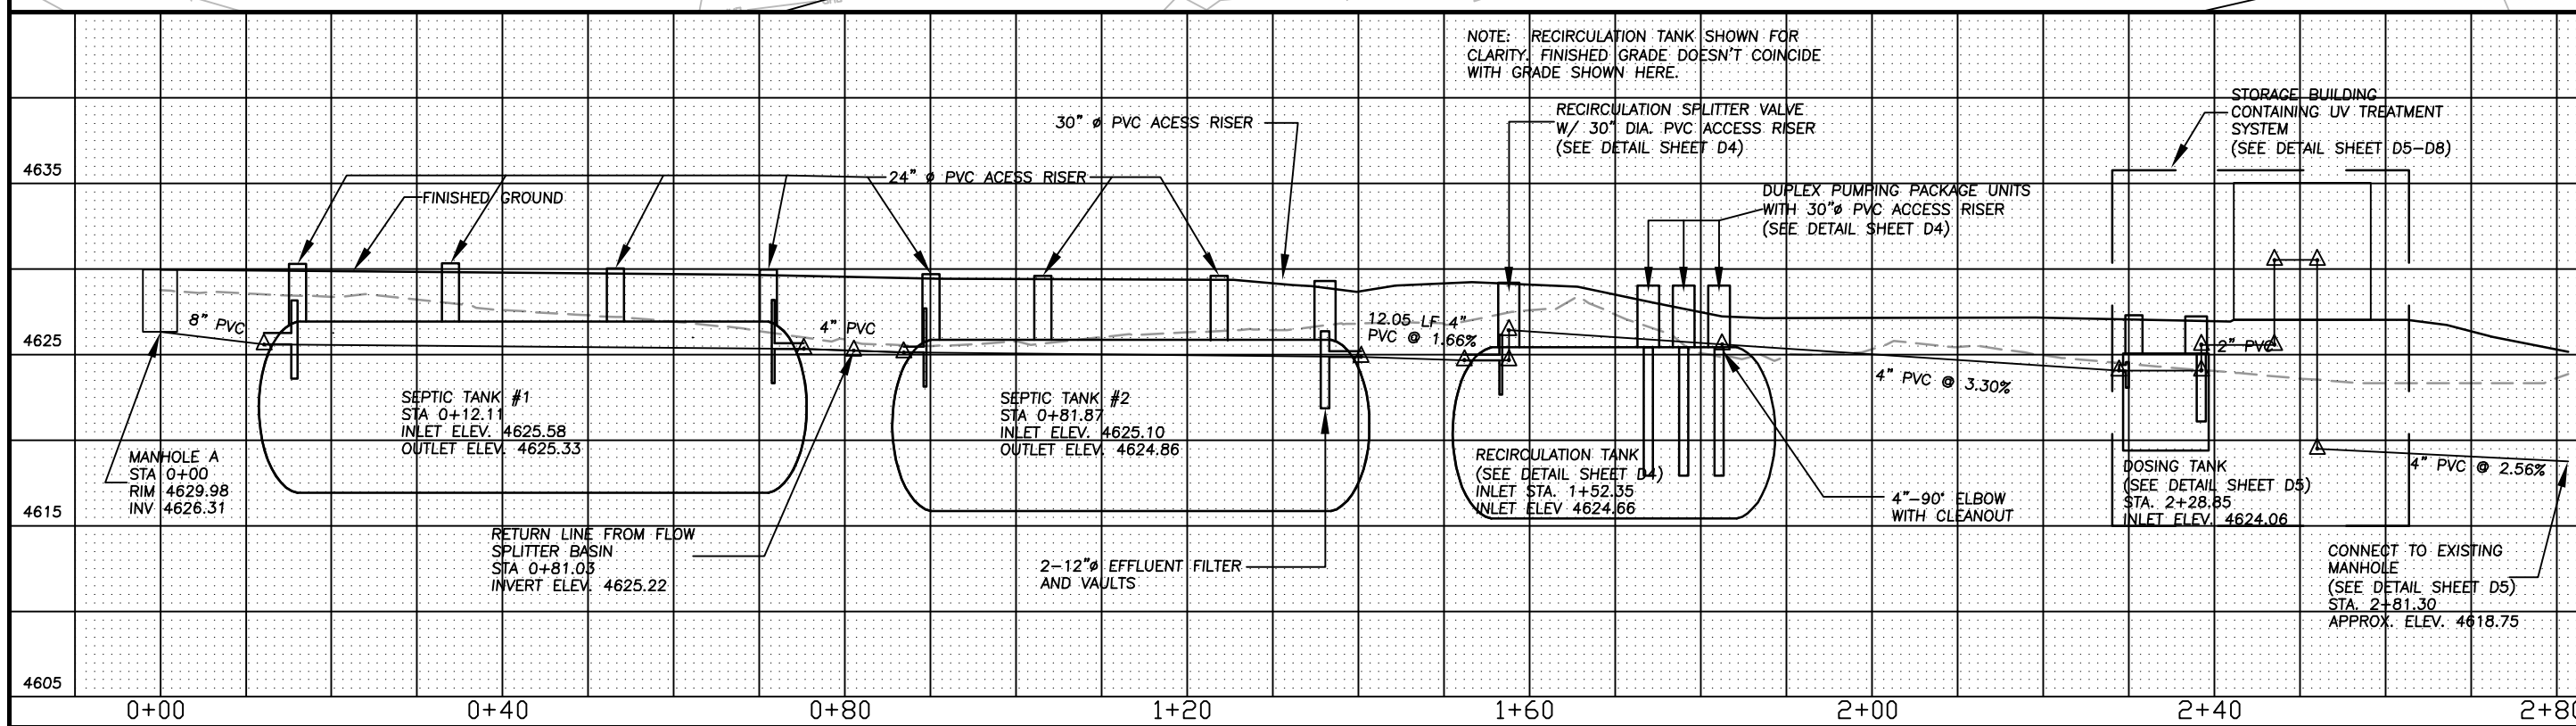

NOTE: RECIRCULATION TANK SHOWN FOR CLARITY. FINISHED GRADE DOESN'T COINCIDE WITH GRADE SHOWN HERE.

DATE	REVISIONS	NO.
9/2008 <td>CHANGE ORDER #2 <td>1</td> </td>	CHANGE ORDER #2 <td>1</td>	1

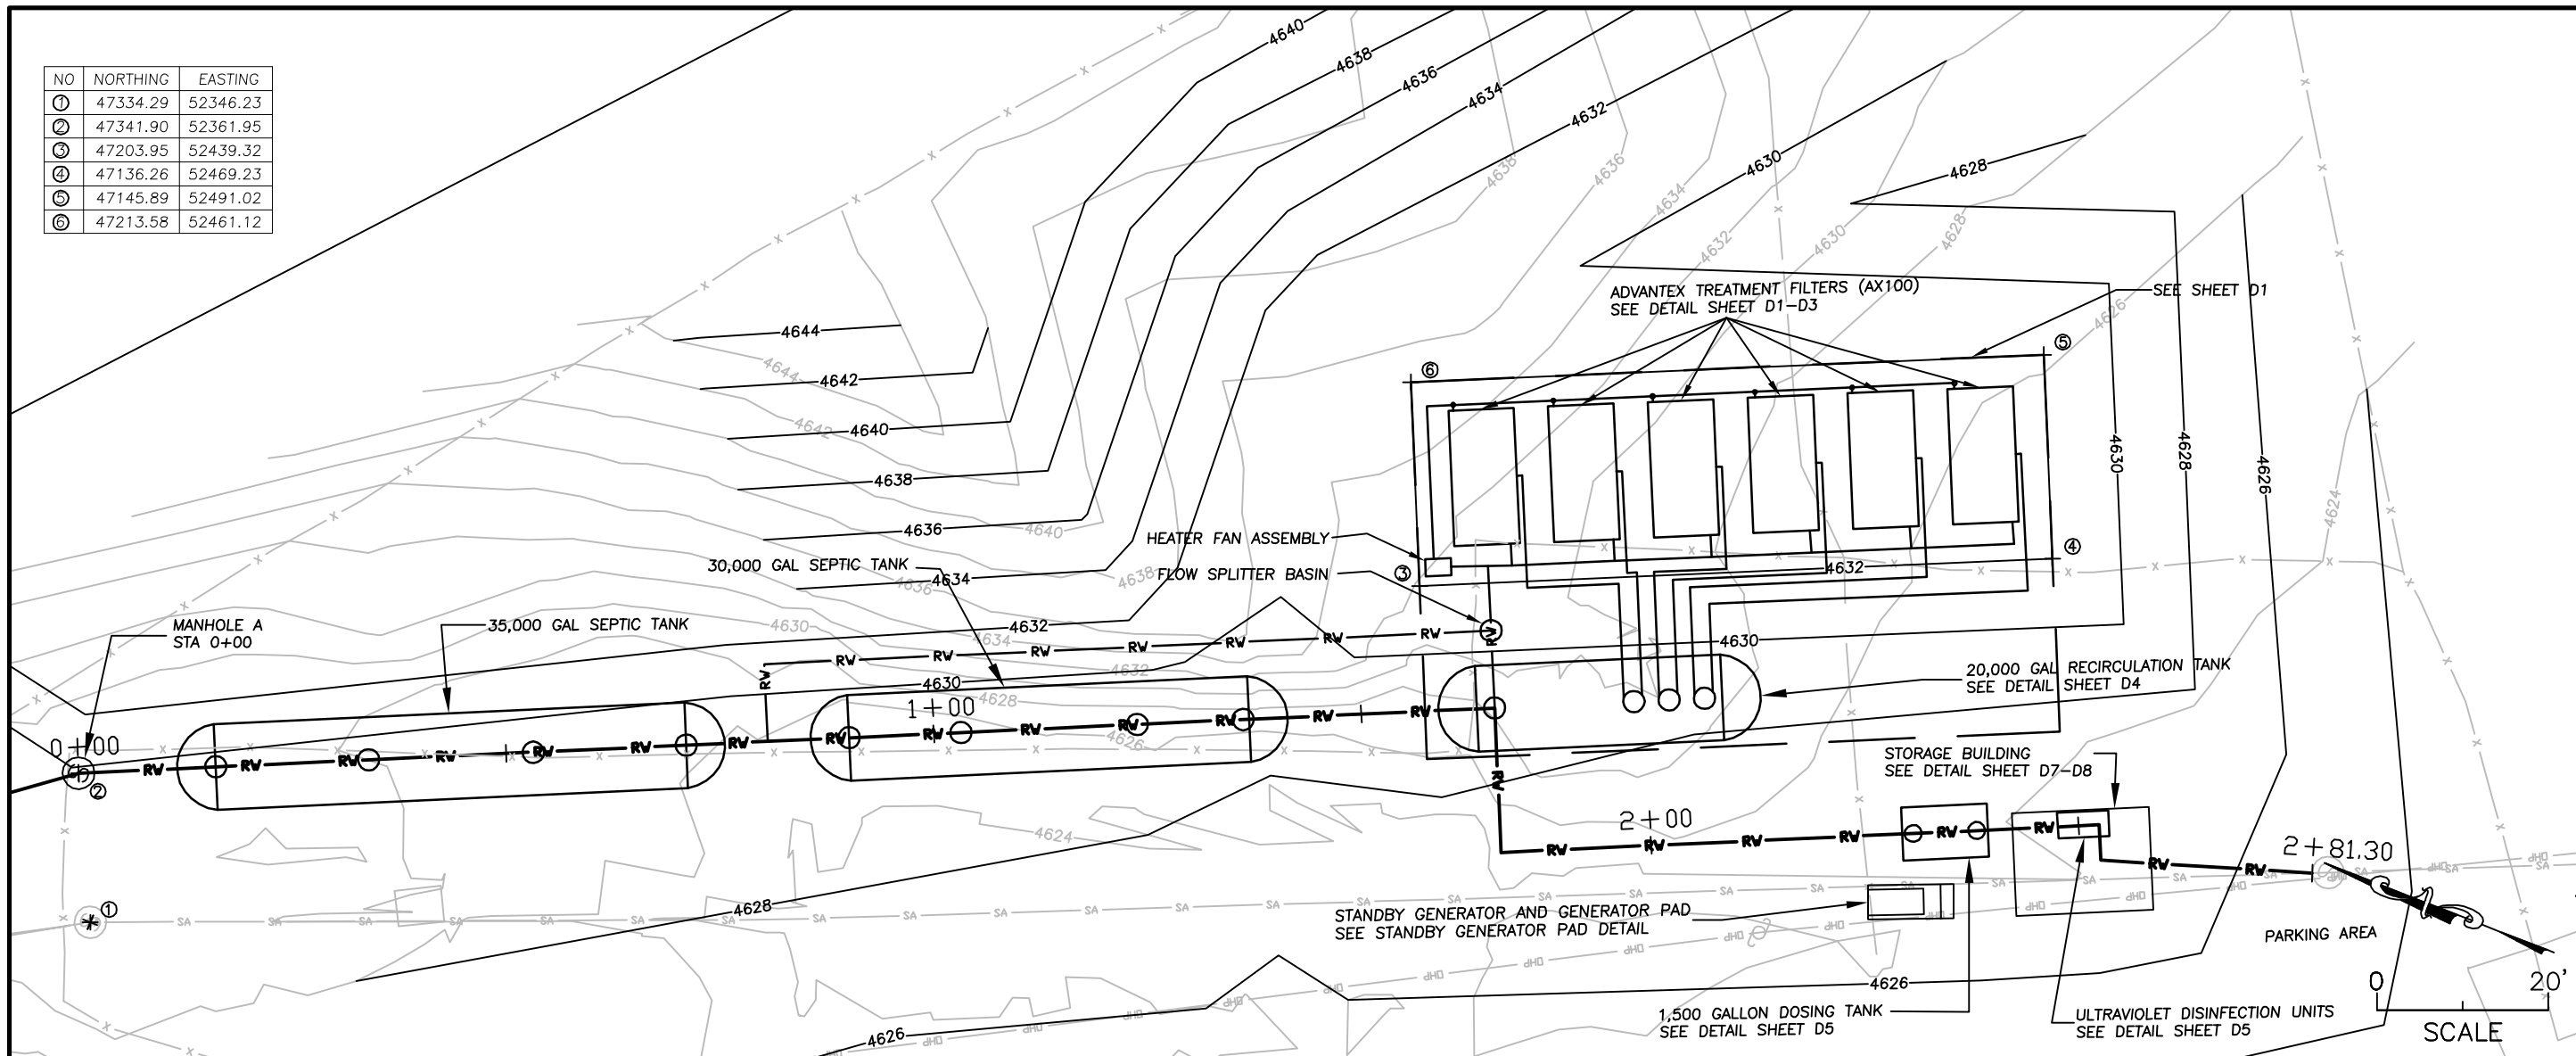

PLAN AND PROFILE
WASTEWATER TREATMENT PLANT
HARTVILLE WASTEWATER SYSTEM IMPROVEMENTS
HARTVILLE, WYOMING

DESIGNED BY: TJW
DRAWN BY: TJW, SDG
CHECKED BY: MTS
DATE: 9/08

DRAWING
C1
SHEET
6

K:\Hartville\2003-1591\Design\CADD\2008\Align 1\Hartville 8-28-08 redesign.dwg, WWT-P-P, 9/9/2008 11:27:40 AM